



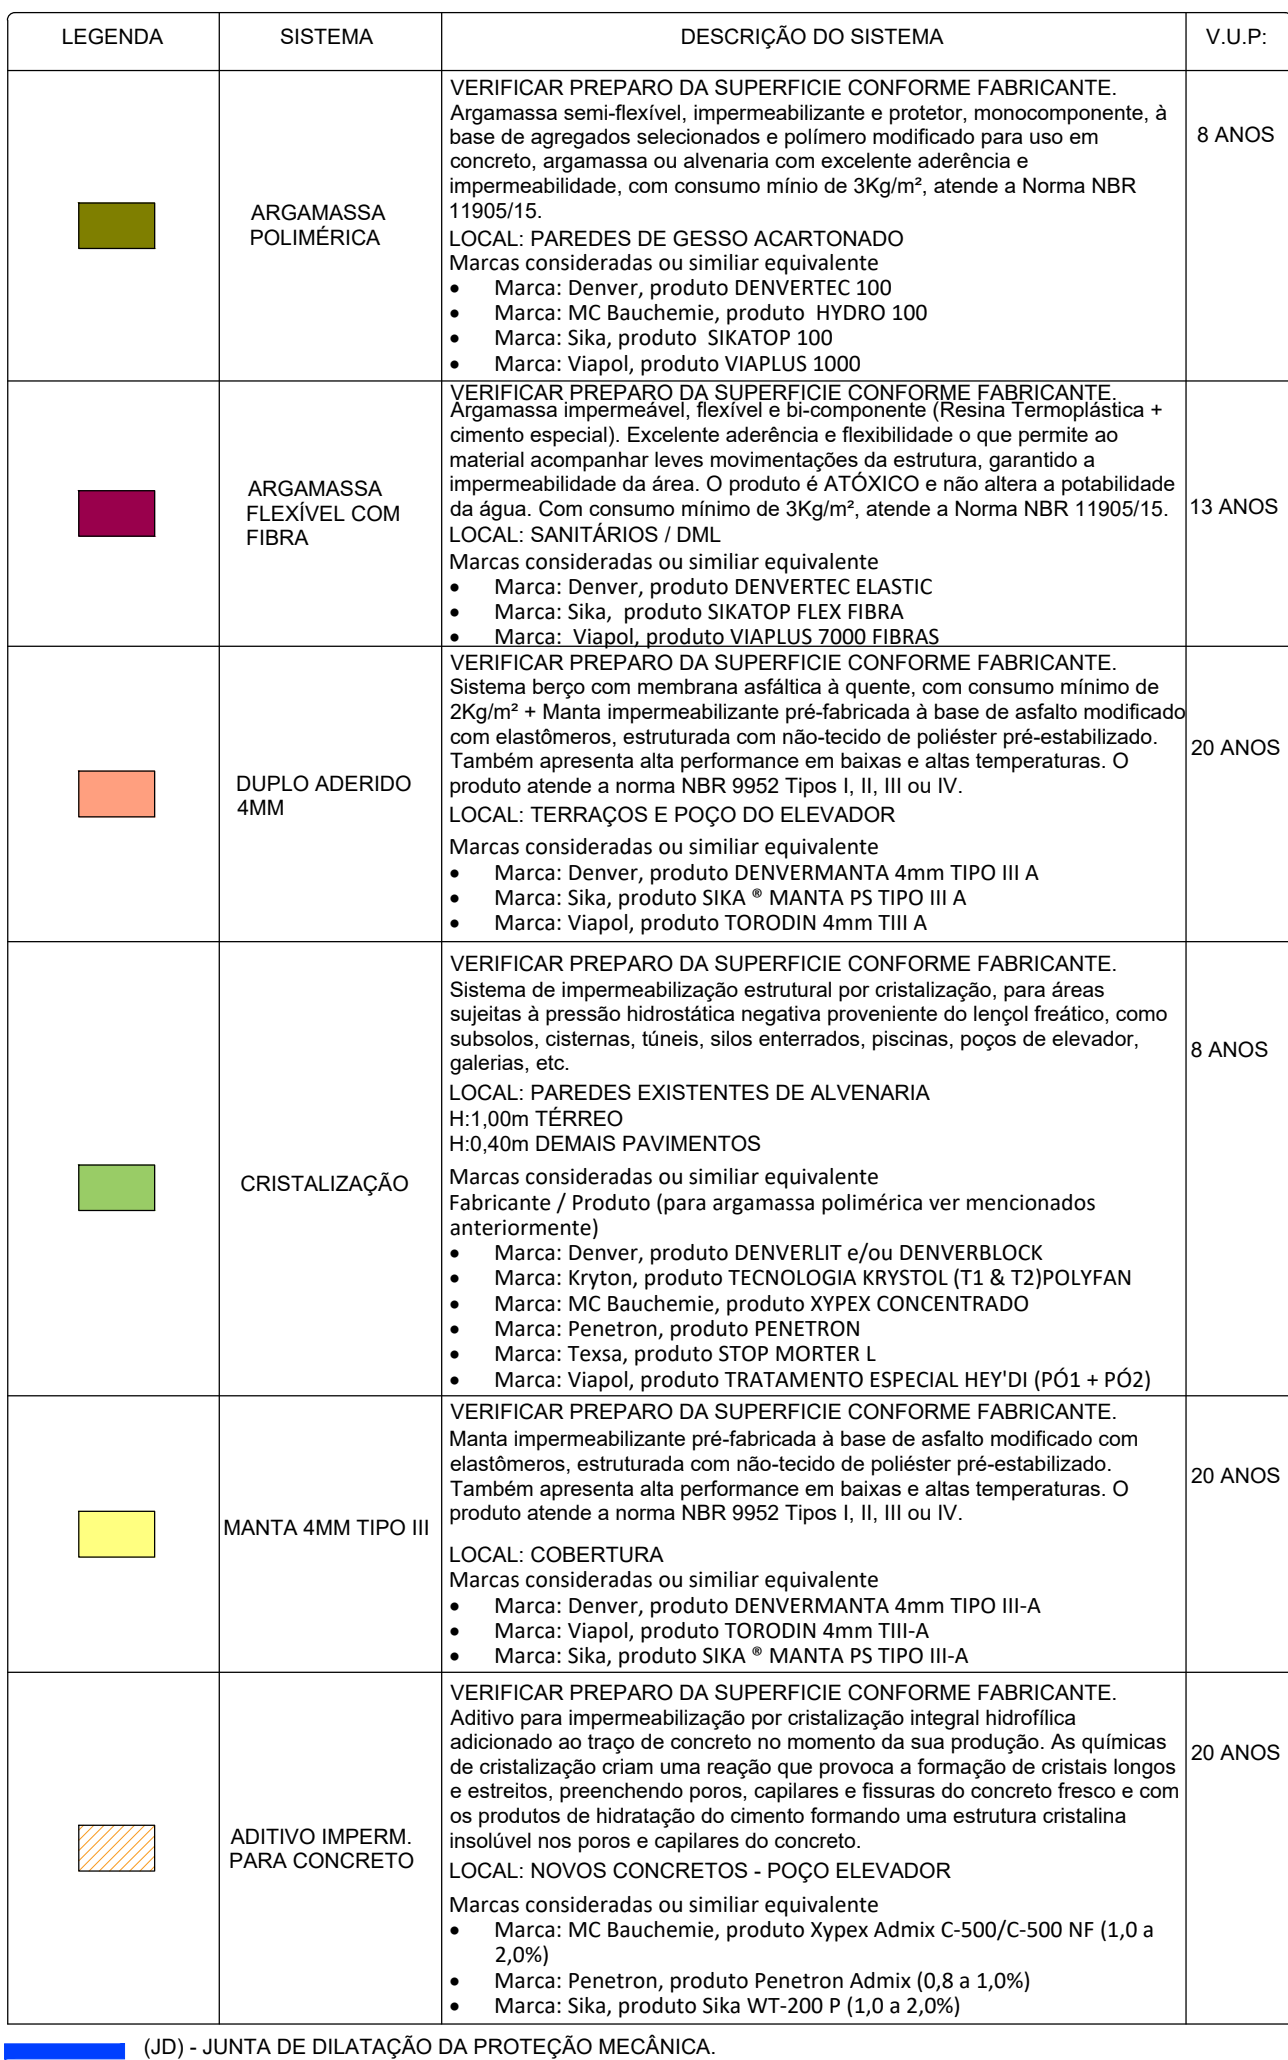

VER DET. 11
PRANCHA 04

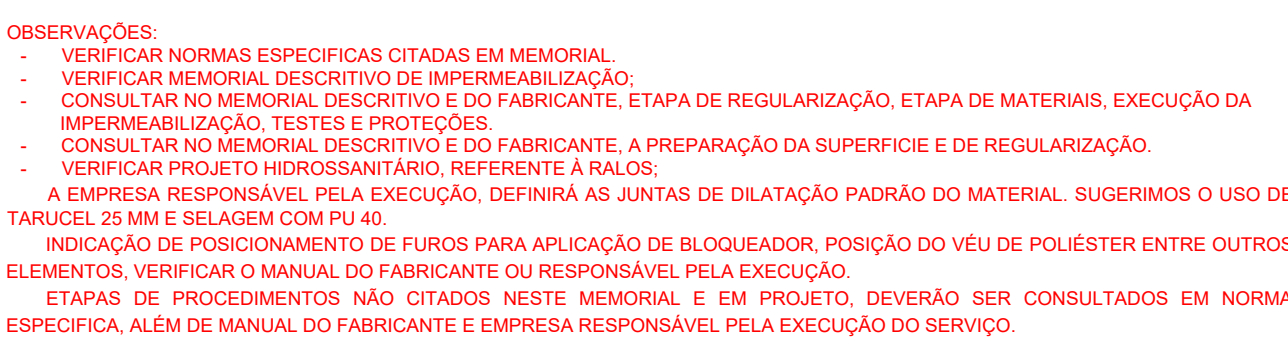

02 PLANTA BAIXA - 5º PAVIMENTO
ESCALA: 1:50