


Estante 300x60x300 (LxPxA)

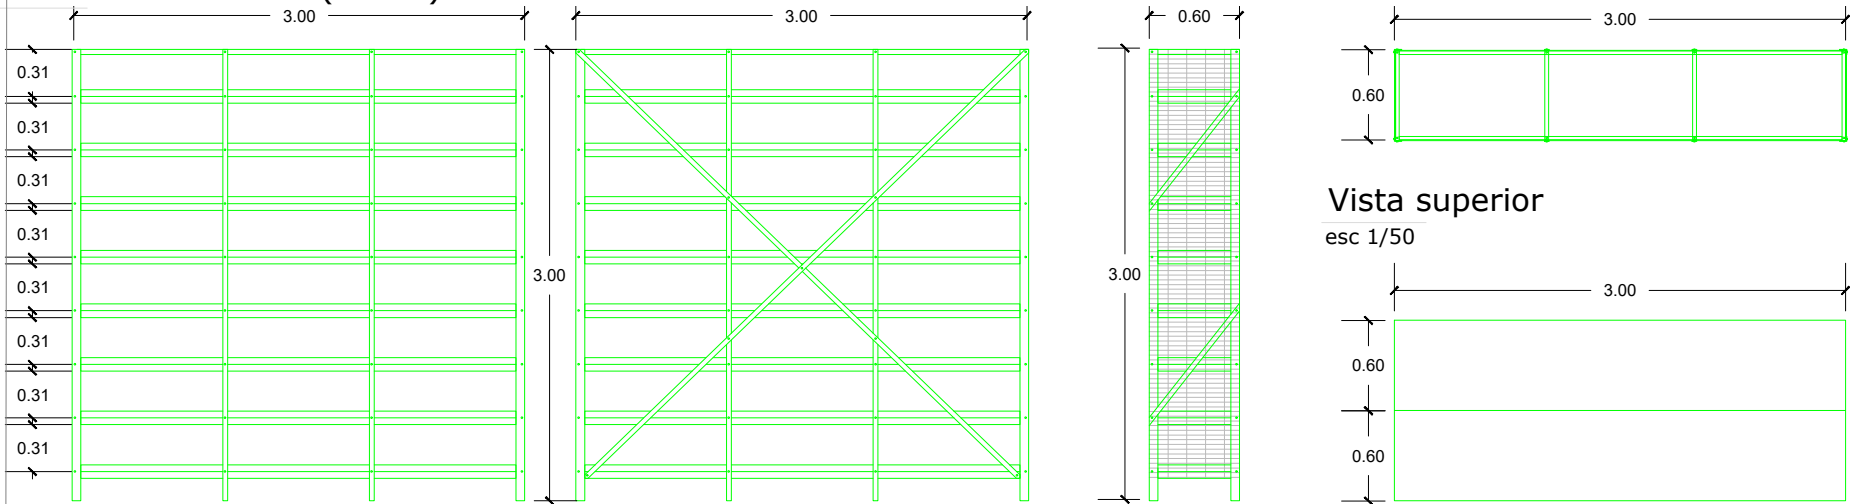


Vista Frontal
esc 1/50

Vista Posterior
esc 1/50

Vista Lateral
esc 1/50

Plano de Corte Painel Wall
esc 1/50

Estante 150x60x300 (LxPxA)

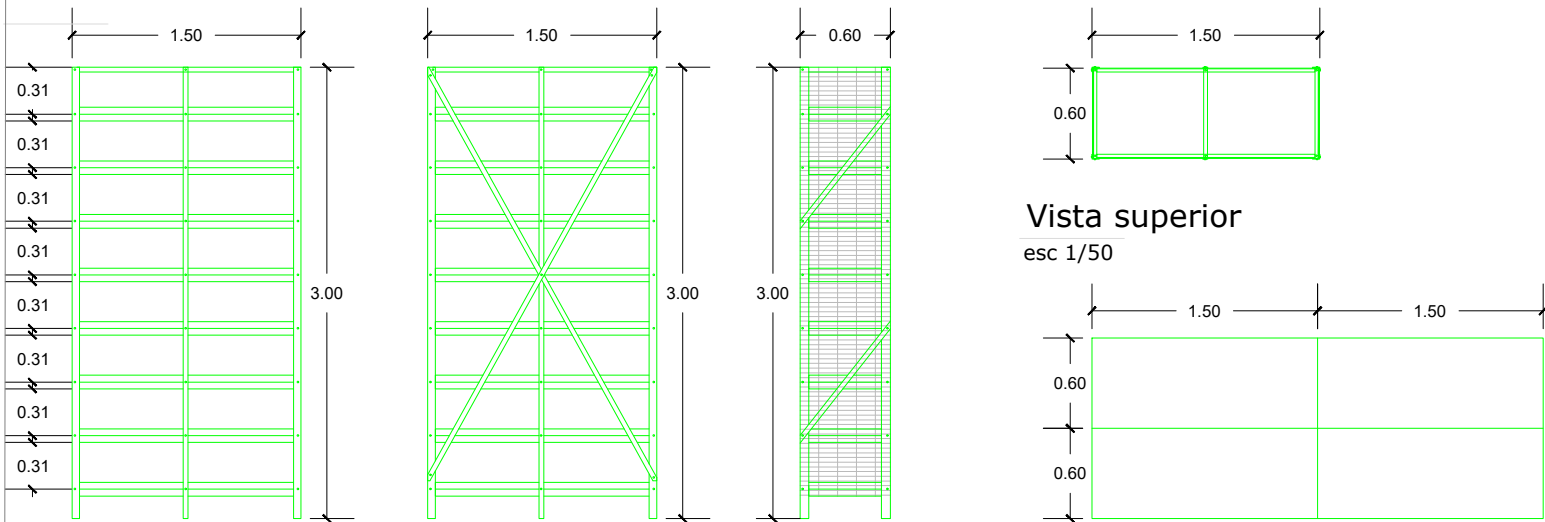


Vista Frontal
esc 1/50

Vista Posterior
esc 1/50

Vista Lateral
esc 1/50

Plano de Corte Painel Wall
esc 1/50

Estante 90x60x300 (LxPxA)

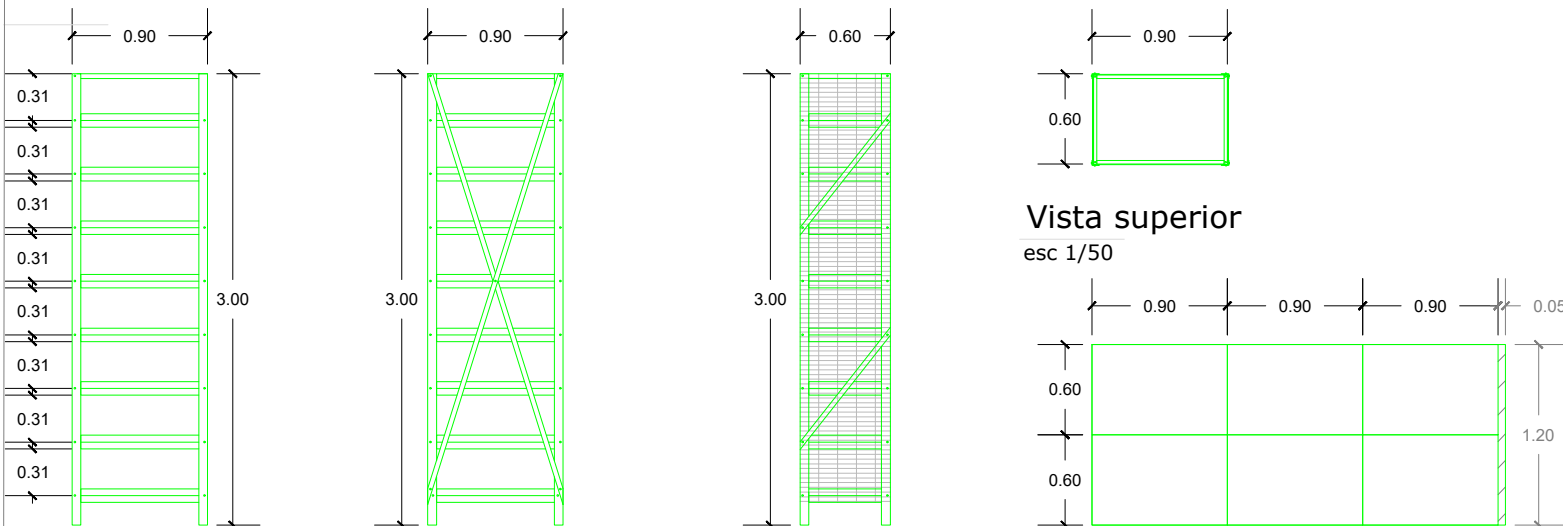

Vista Frontal
esc 1/50


Vista Posterior
esc 1/50

Vista Lateral
esc 1/50

Plano de Corte Painel Wall
esc 1/50

LEGENDA:

 SOBRA PAINEL WALL

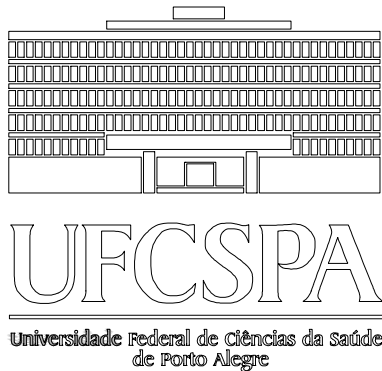

UNIVERSIDADE FEDERAL DE CIÊNCIAS
DA SAÚDE DE PORTO ALEGRE

PROJETO ALMOXARIFADO DE QUÍMICOS


Data:
Agosto/2021

Prateleiras - Líquidos Inflamáveis

Escala:
indicada

Projeto revisado por:
Eng. Civil Cristiane Bolina da Cunha
CREA RS 206924

Prancha A3:
3/3

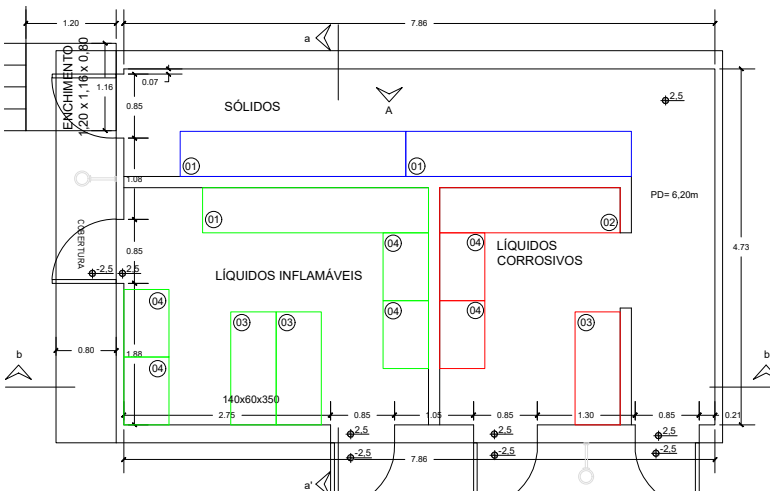

Planta baixa
esc 1/100