
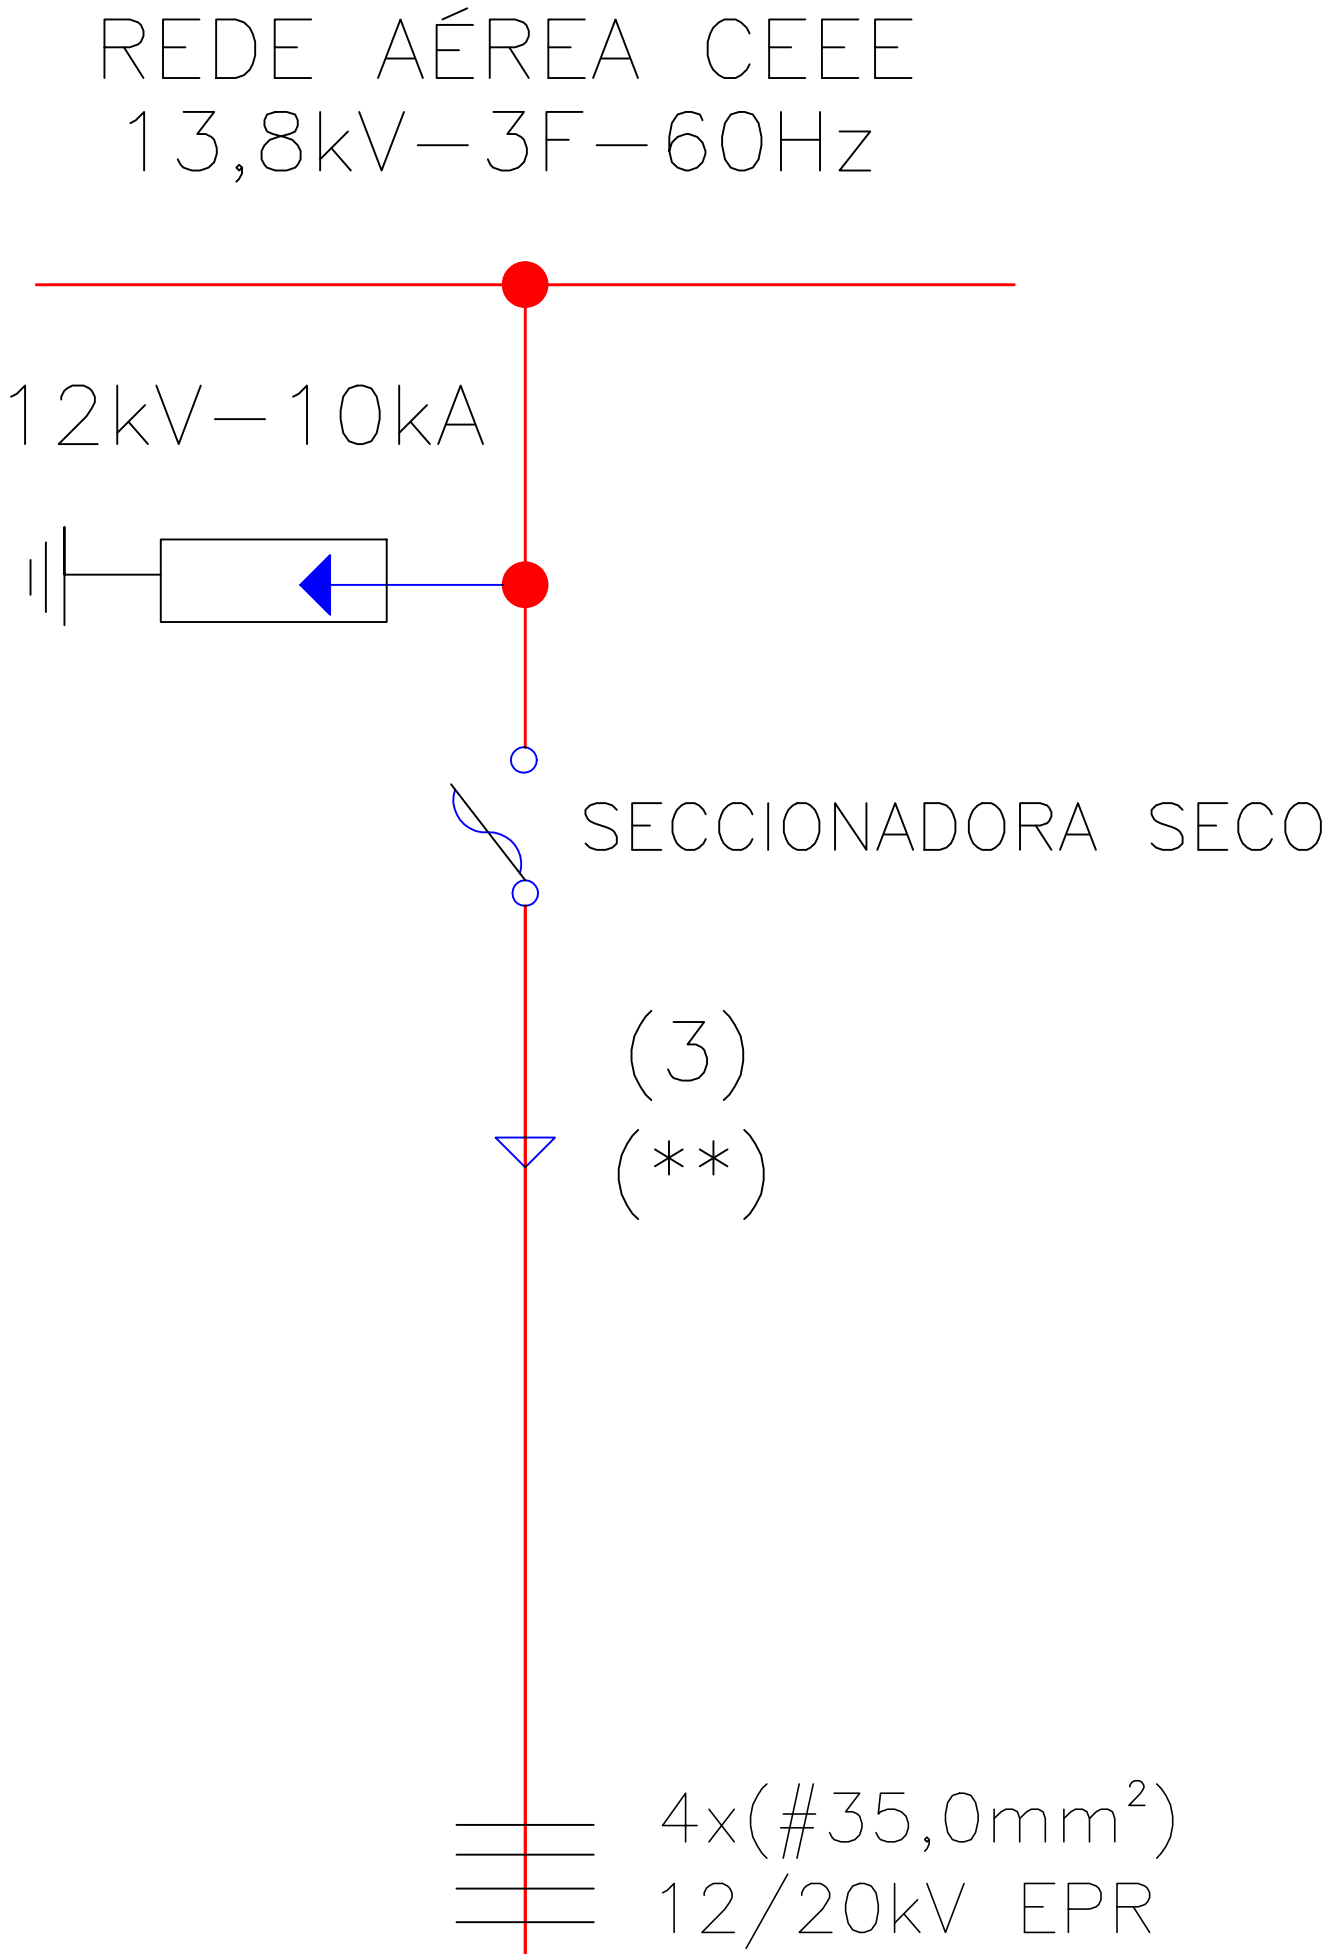


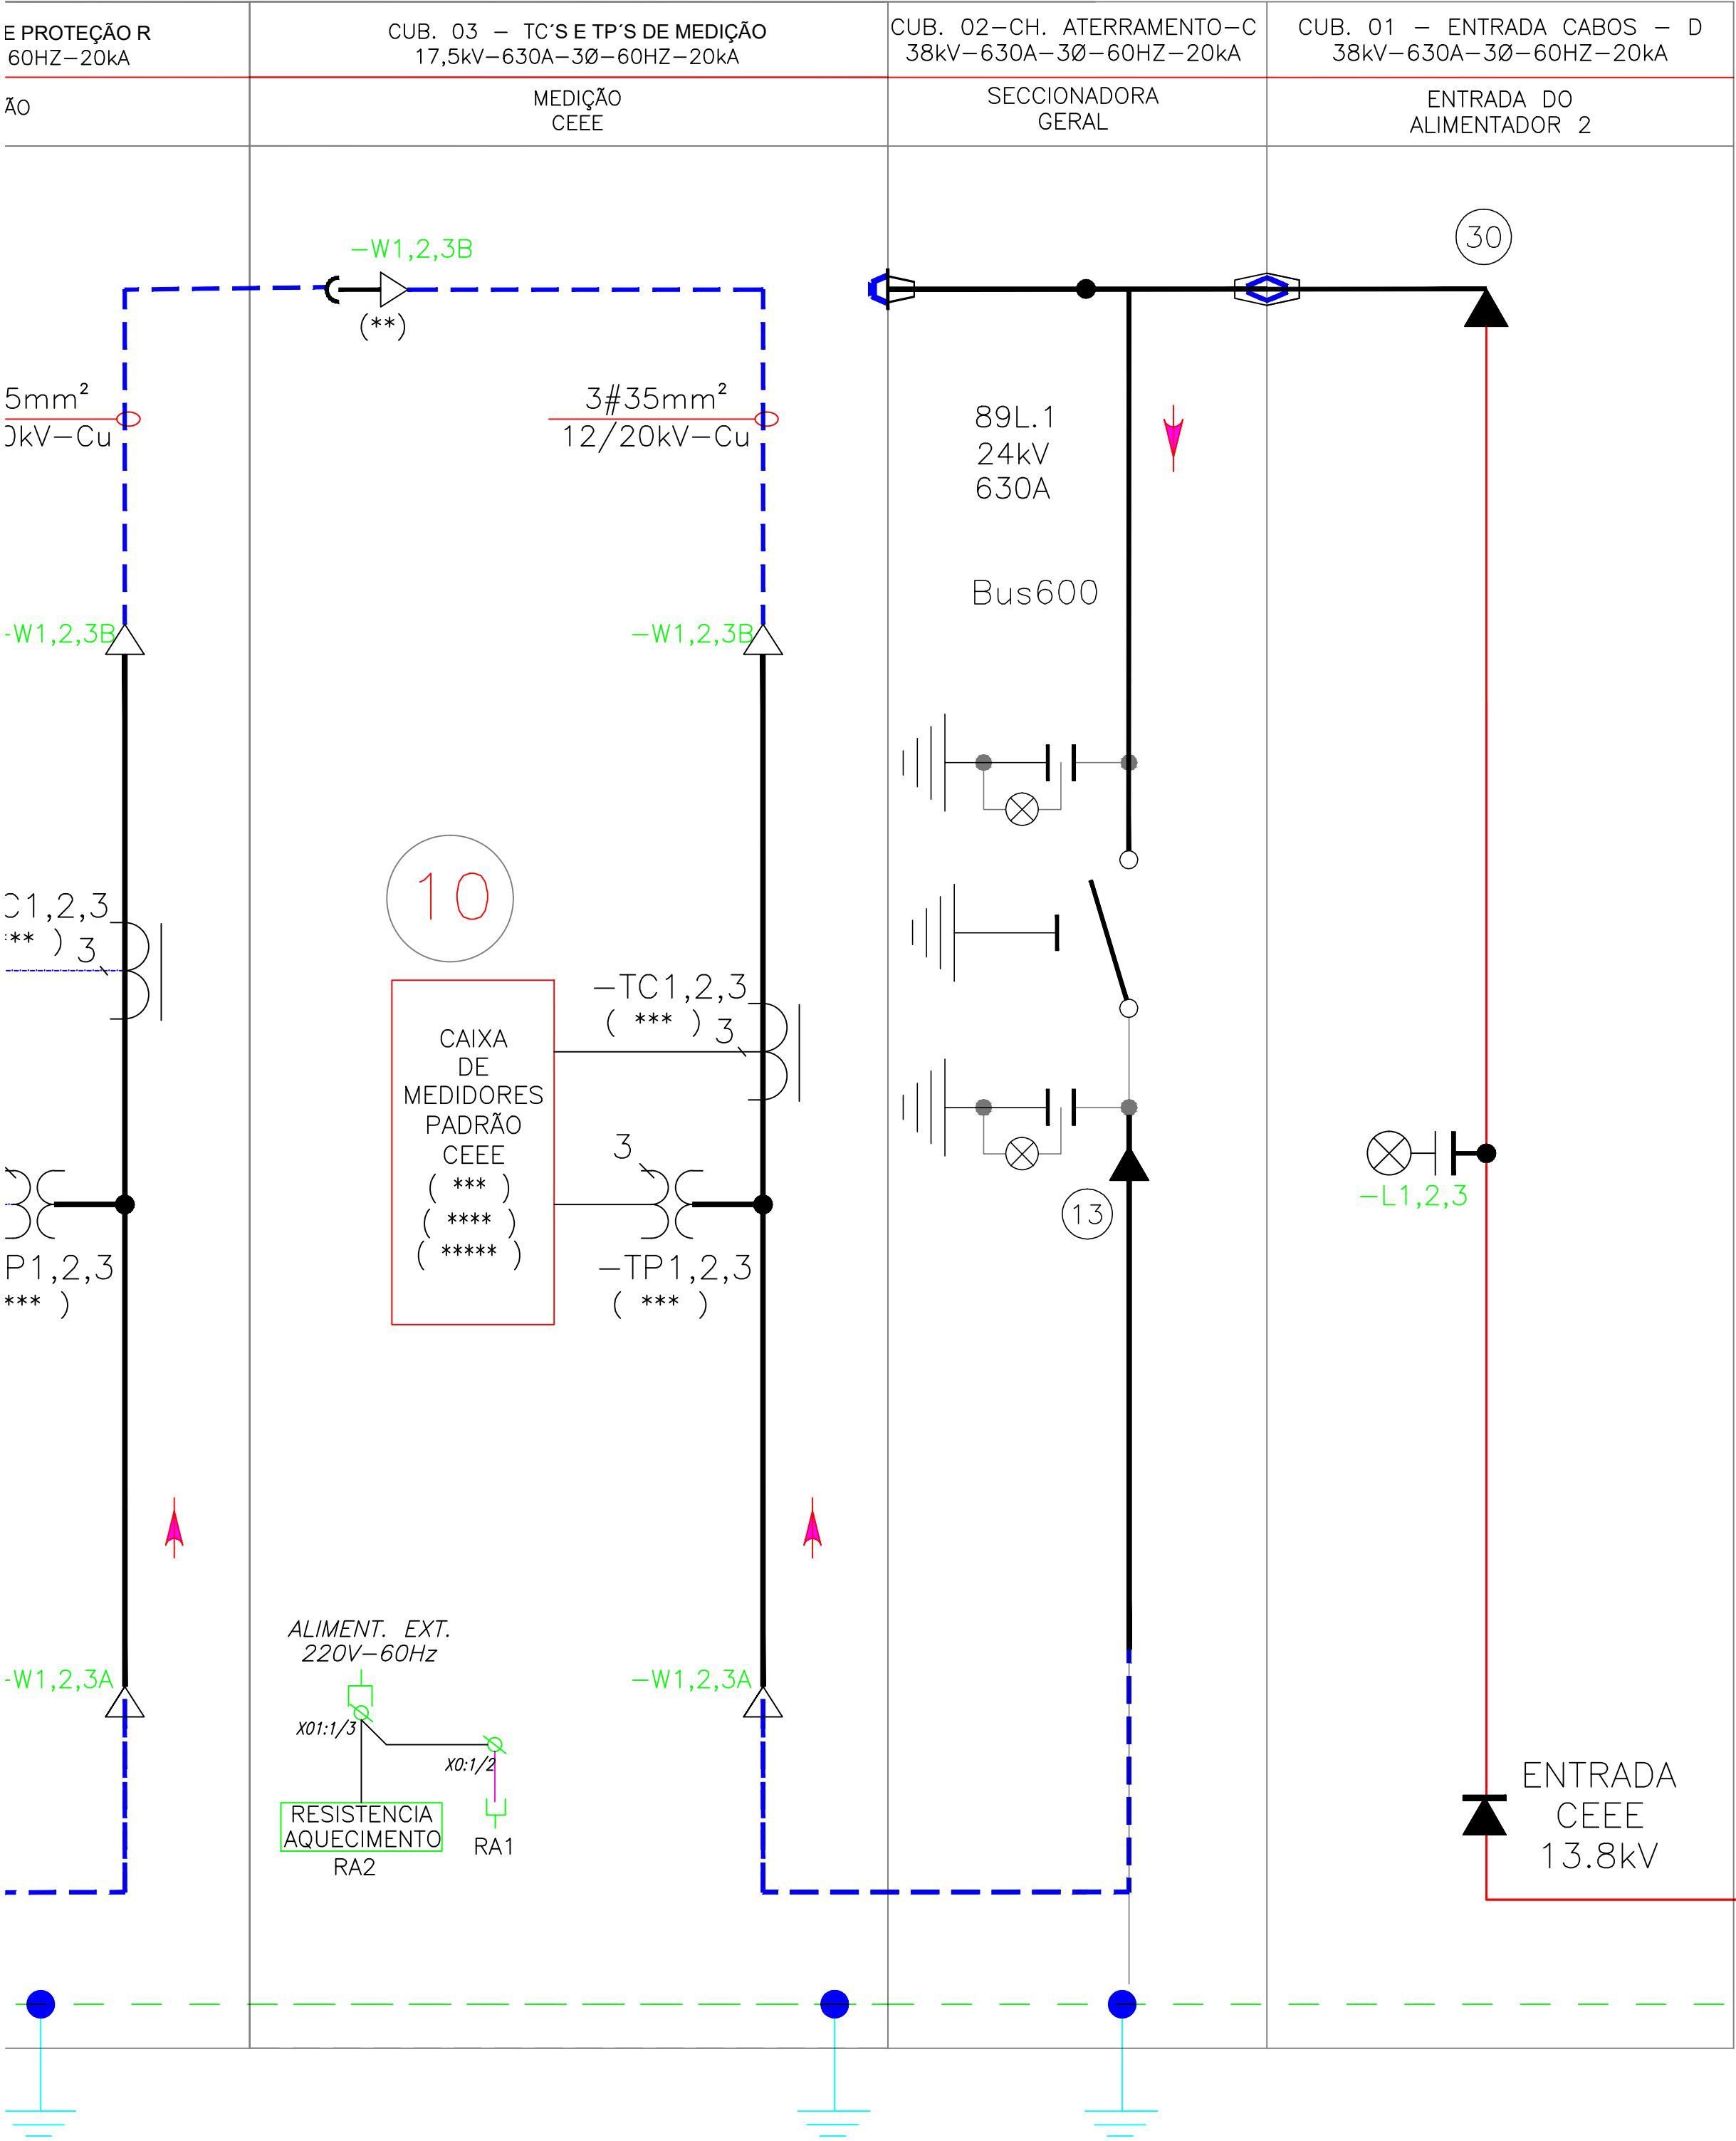

Ø4" 3x1/C#35mm² (FASES)+
1x1/C#35mm² (RESERVA) EPR 15/20 kV