



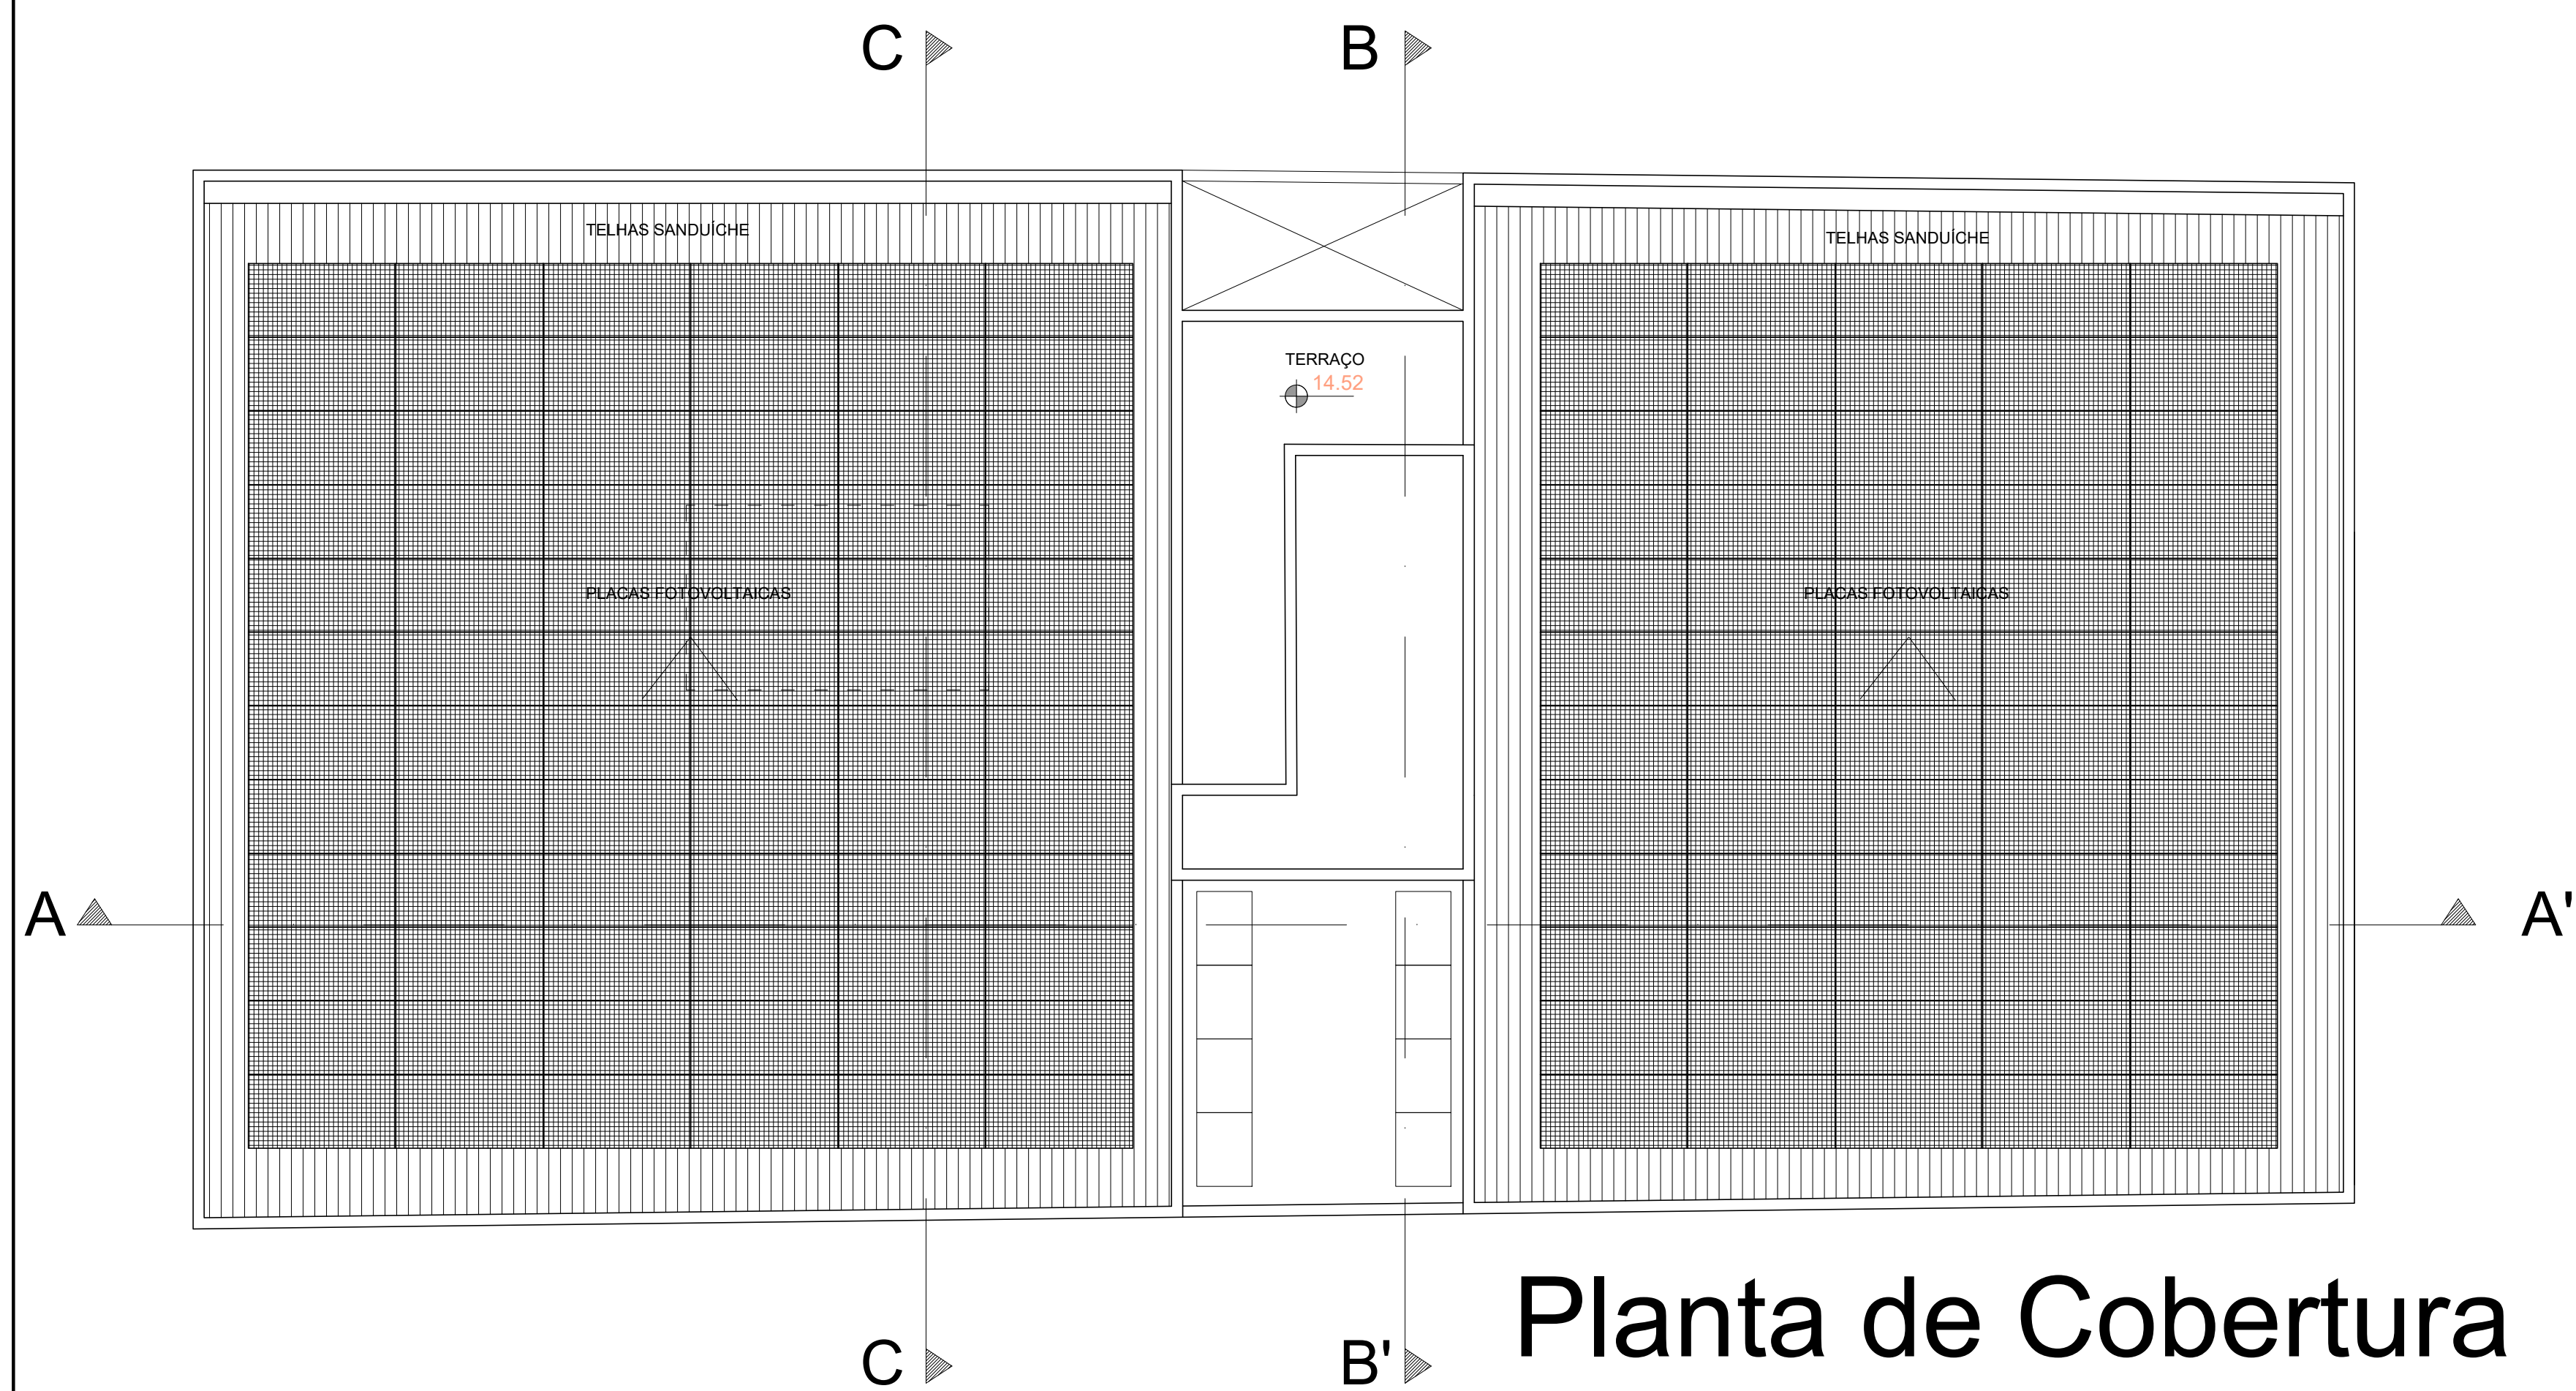


Planta de Cobertura




Fachada Frontal

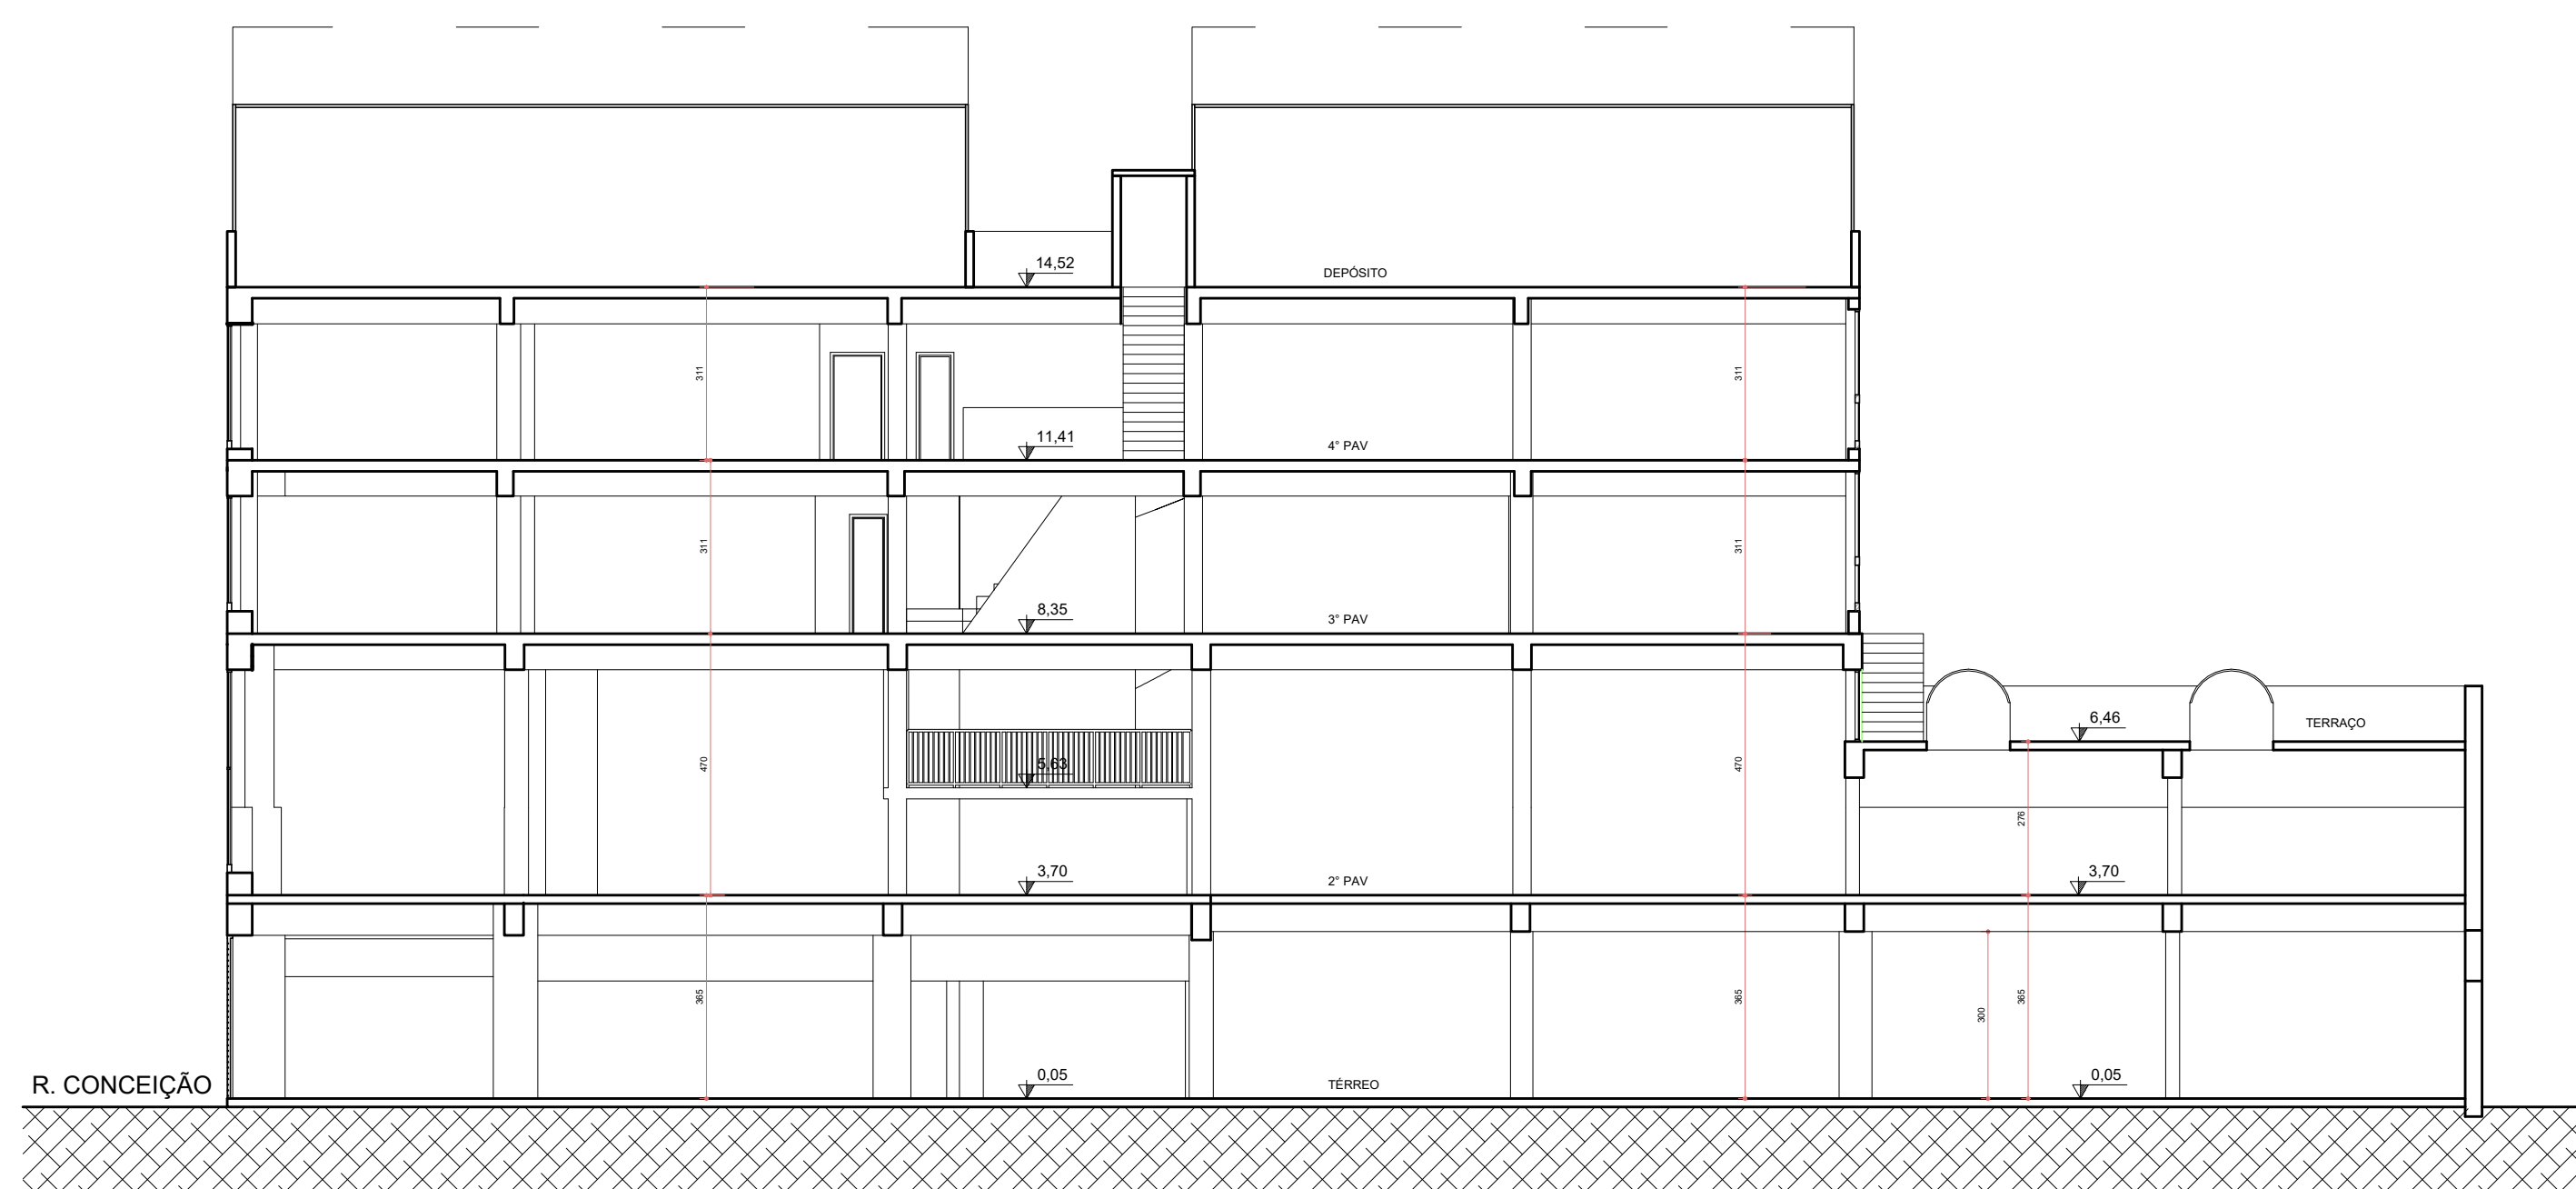

Corte Longitudinal AA'

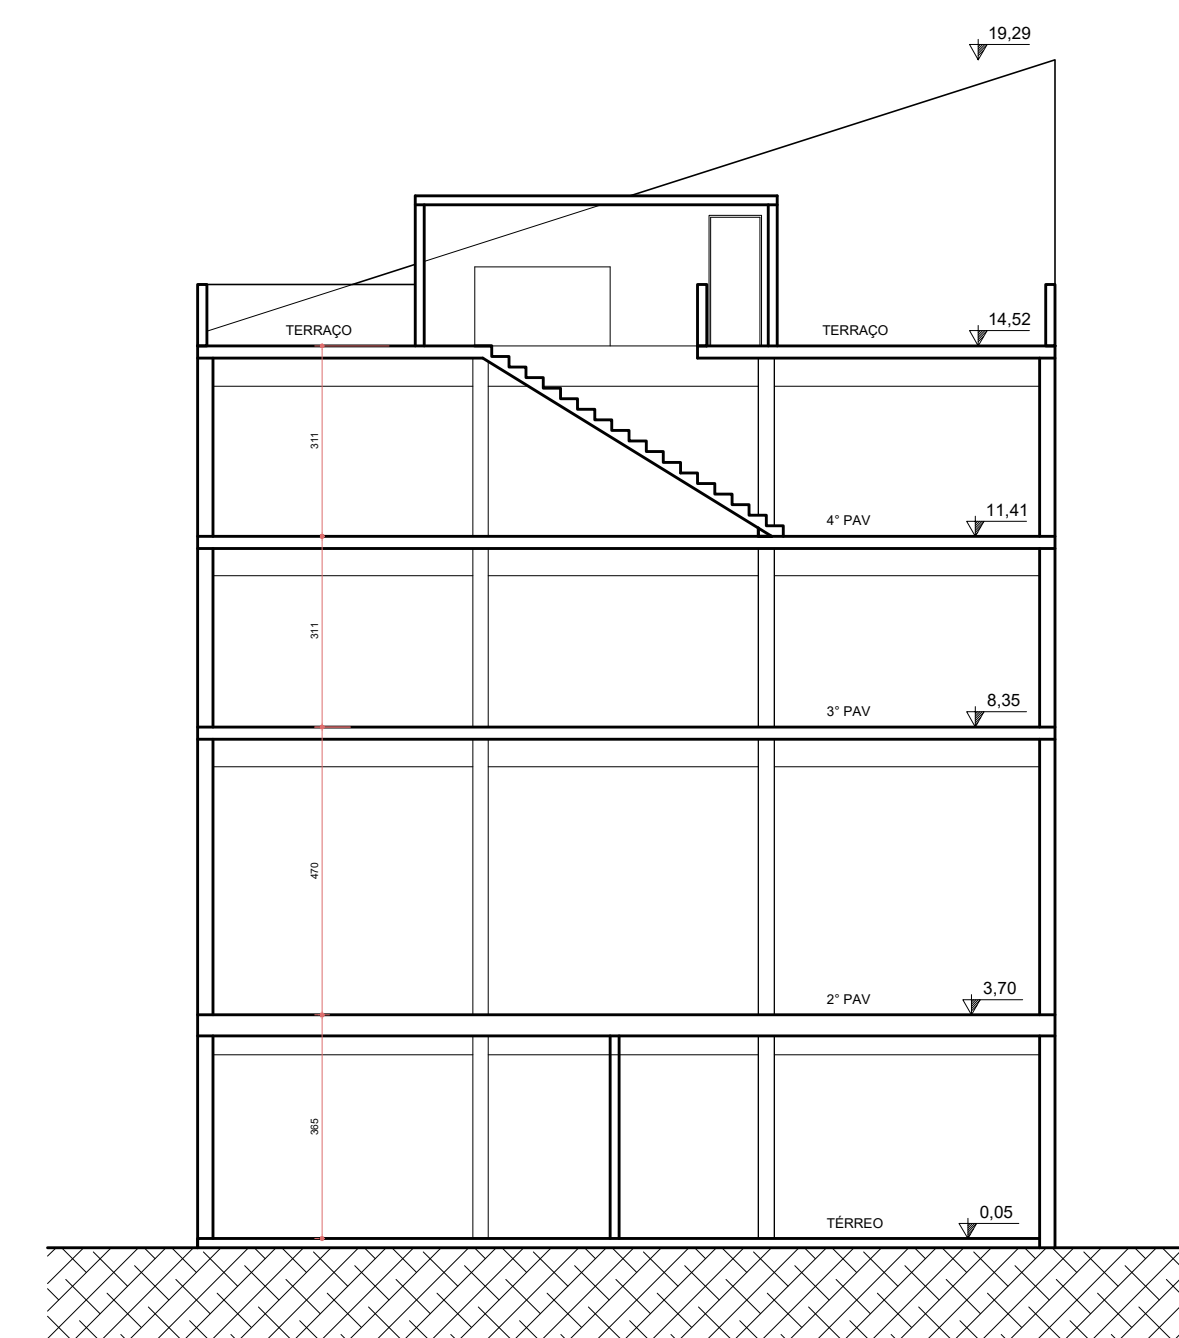

Corte BB'

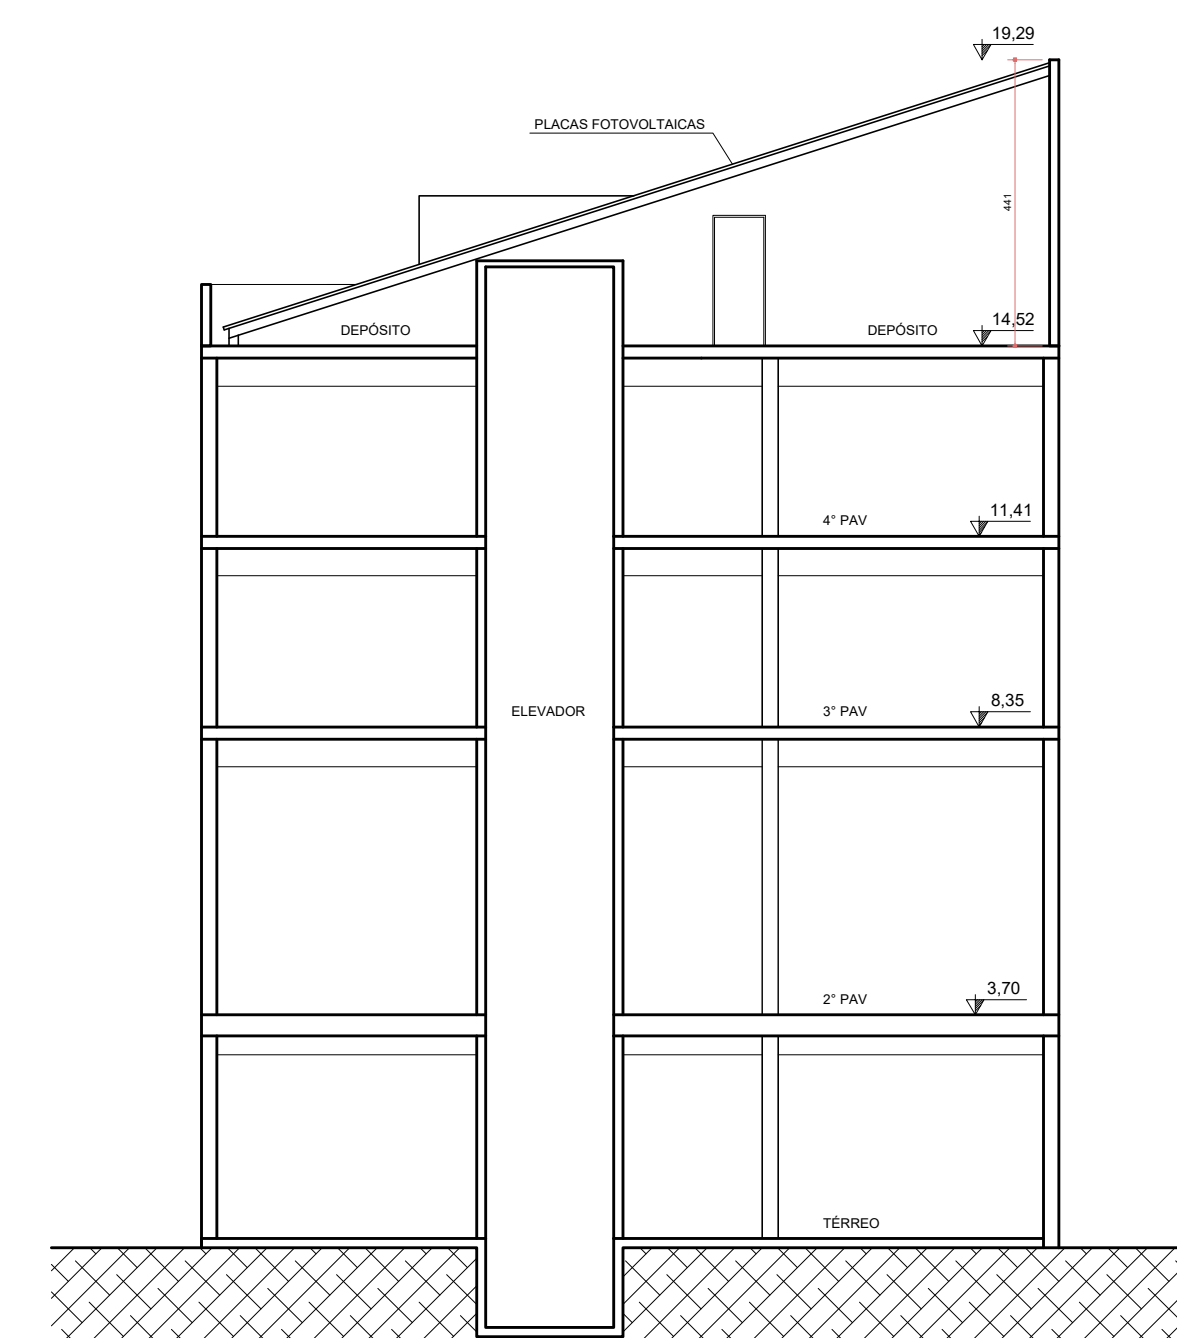

Corte CC'